


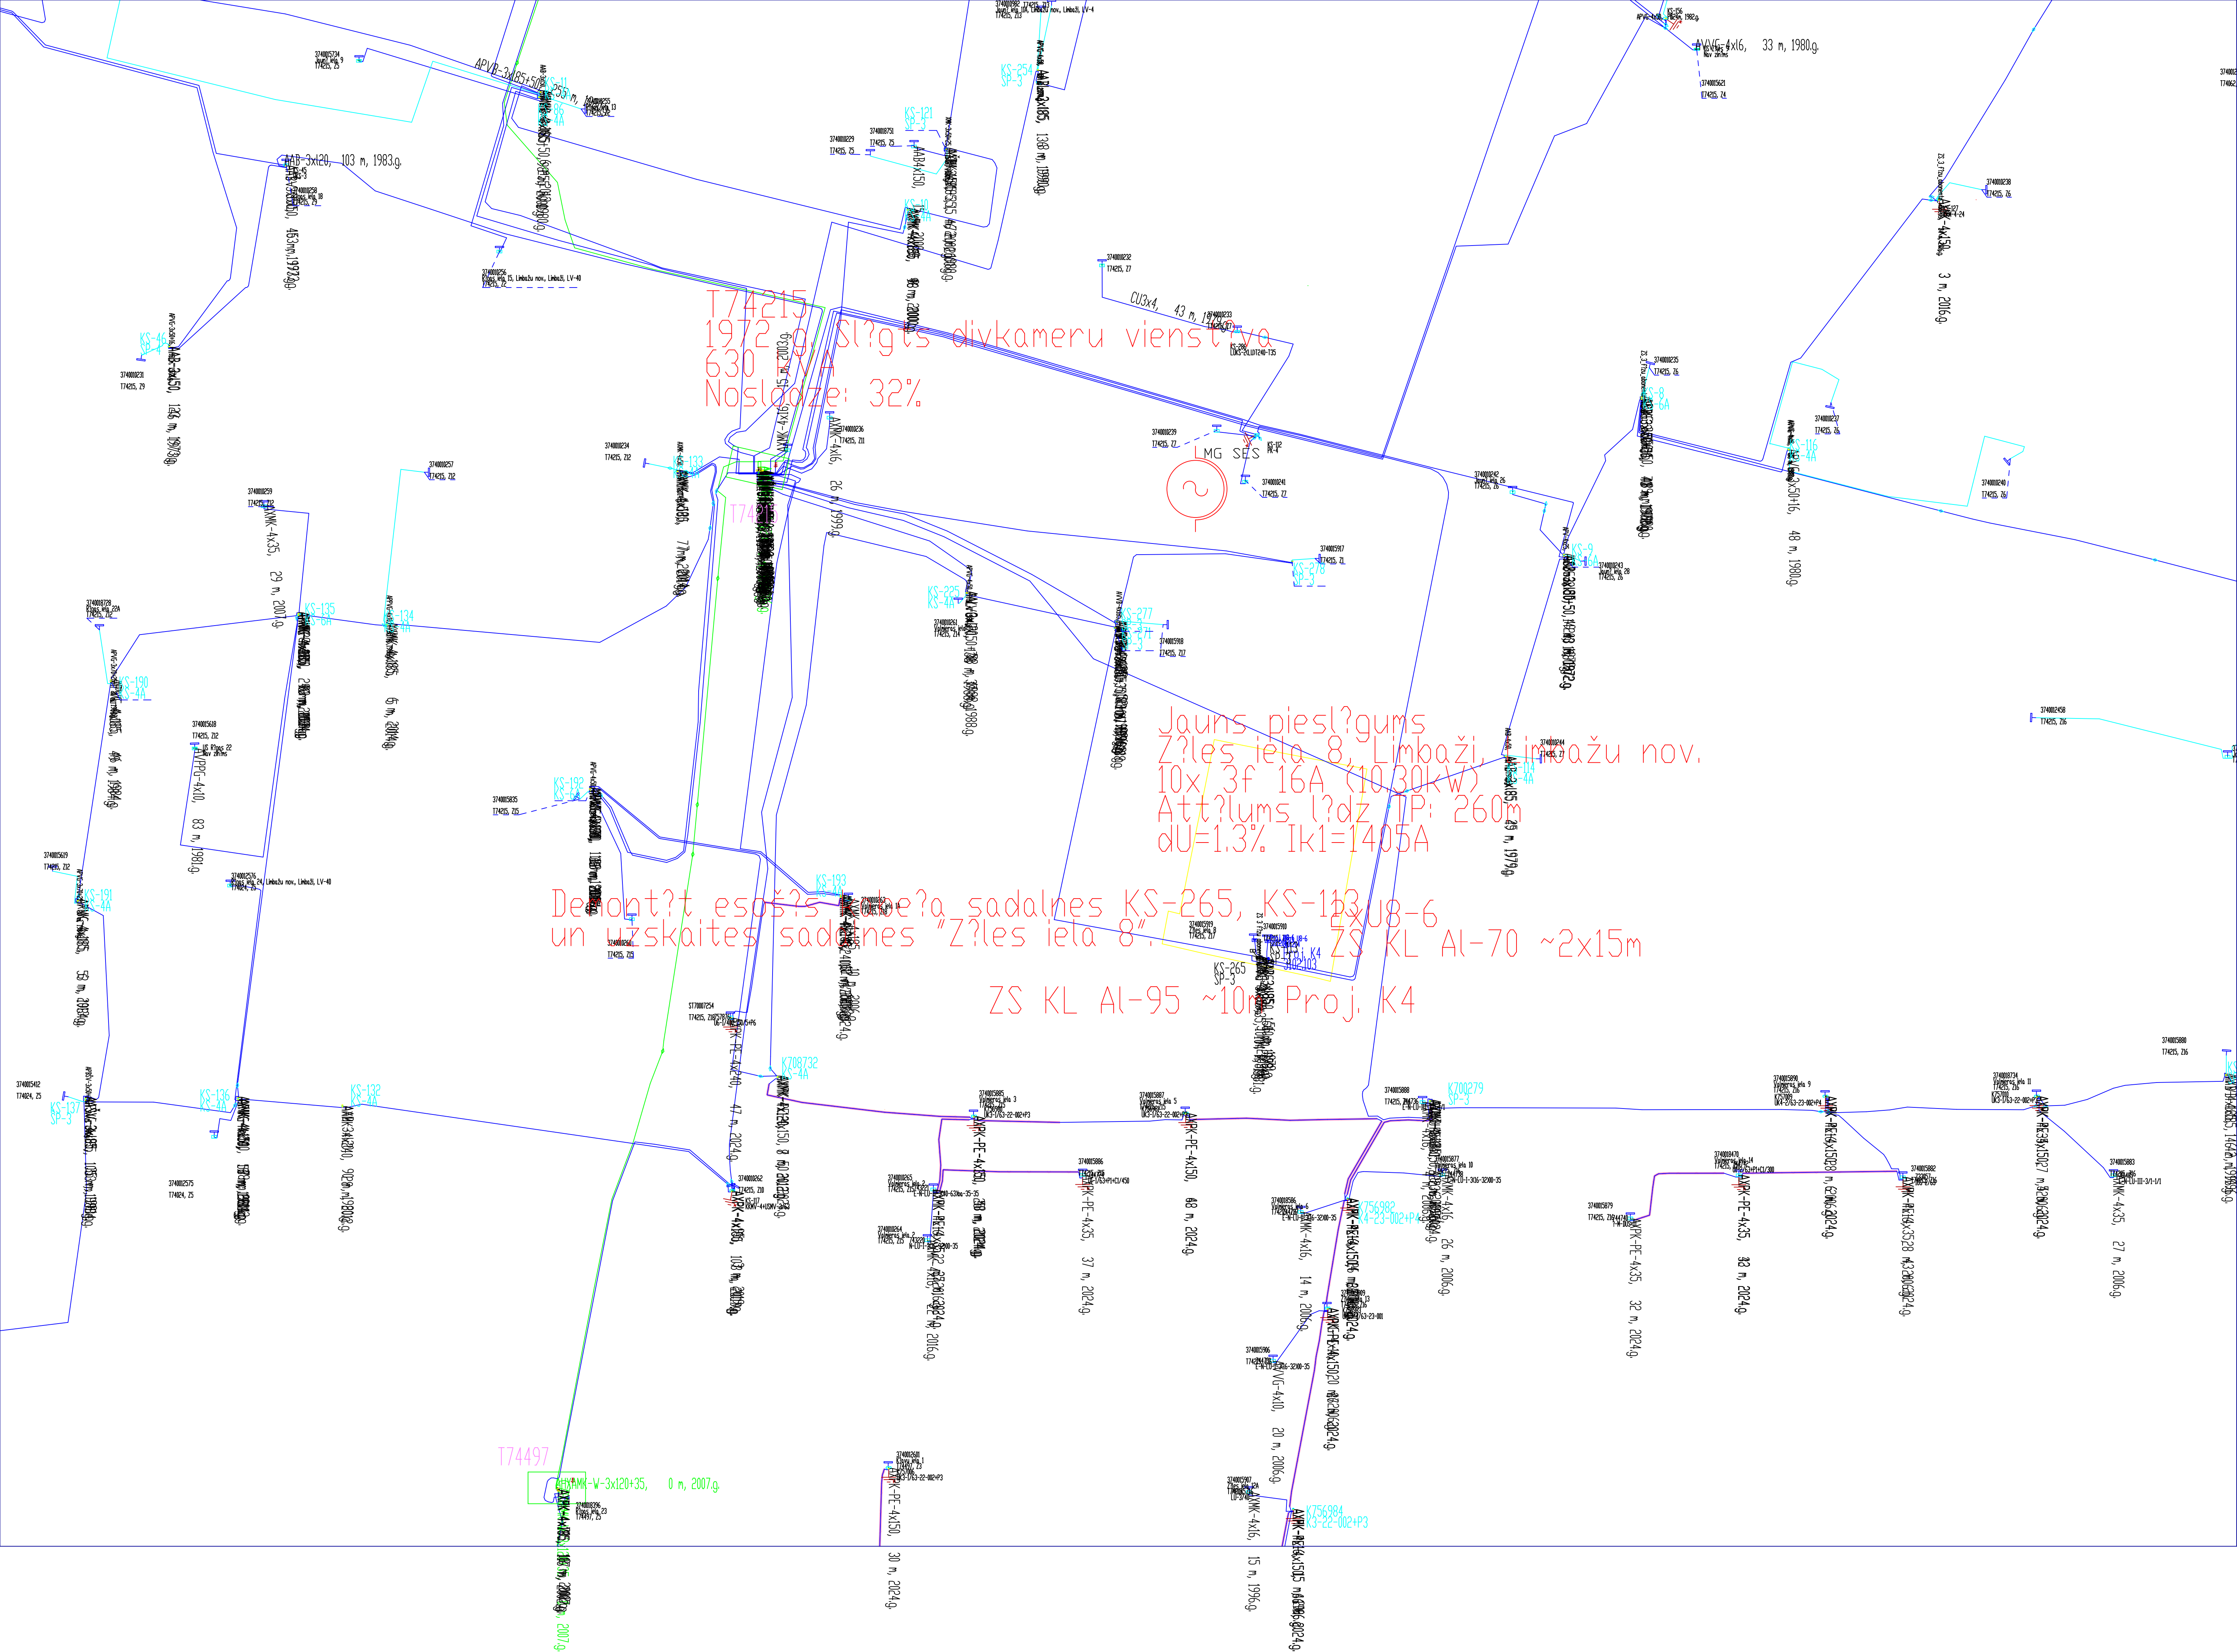

T74215
1972.g. SL?gts divkameru vienstava
630 VVA
Noslogoze: 32%

Jauuns piesl?gums
Z?les iela 8, Limbaži, Limbažu nov.
10x 3f 16A (10.30kW)
Att?lums l?dz TP: 260m
dU=1.3% Ik1=1405A

Delont?t esoš?s sēde?a sadalnes KS-265, KS-143 un U8-6
un uzskaites sadalnes "Z?les iela 8".

ZS KL AI-95 ~10m Proj. K4

T74497
AAK-V-3x120+35, 0 m, 2007.g.